


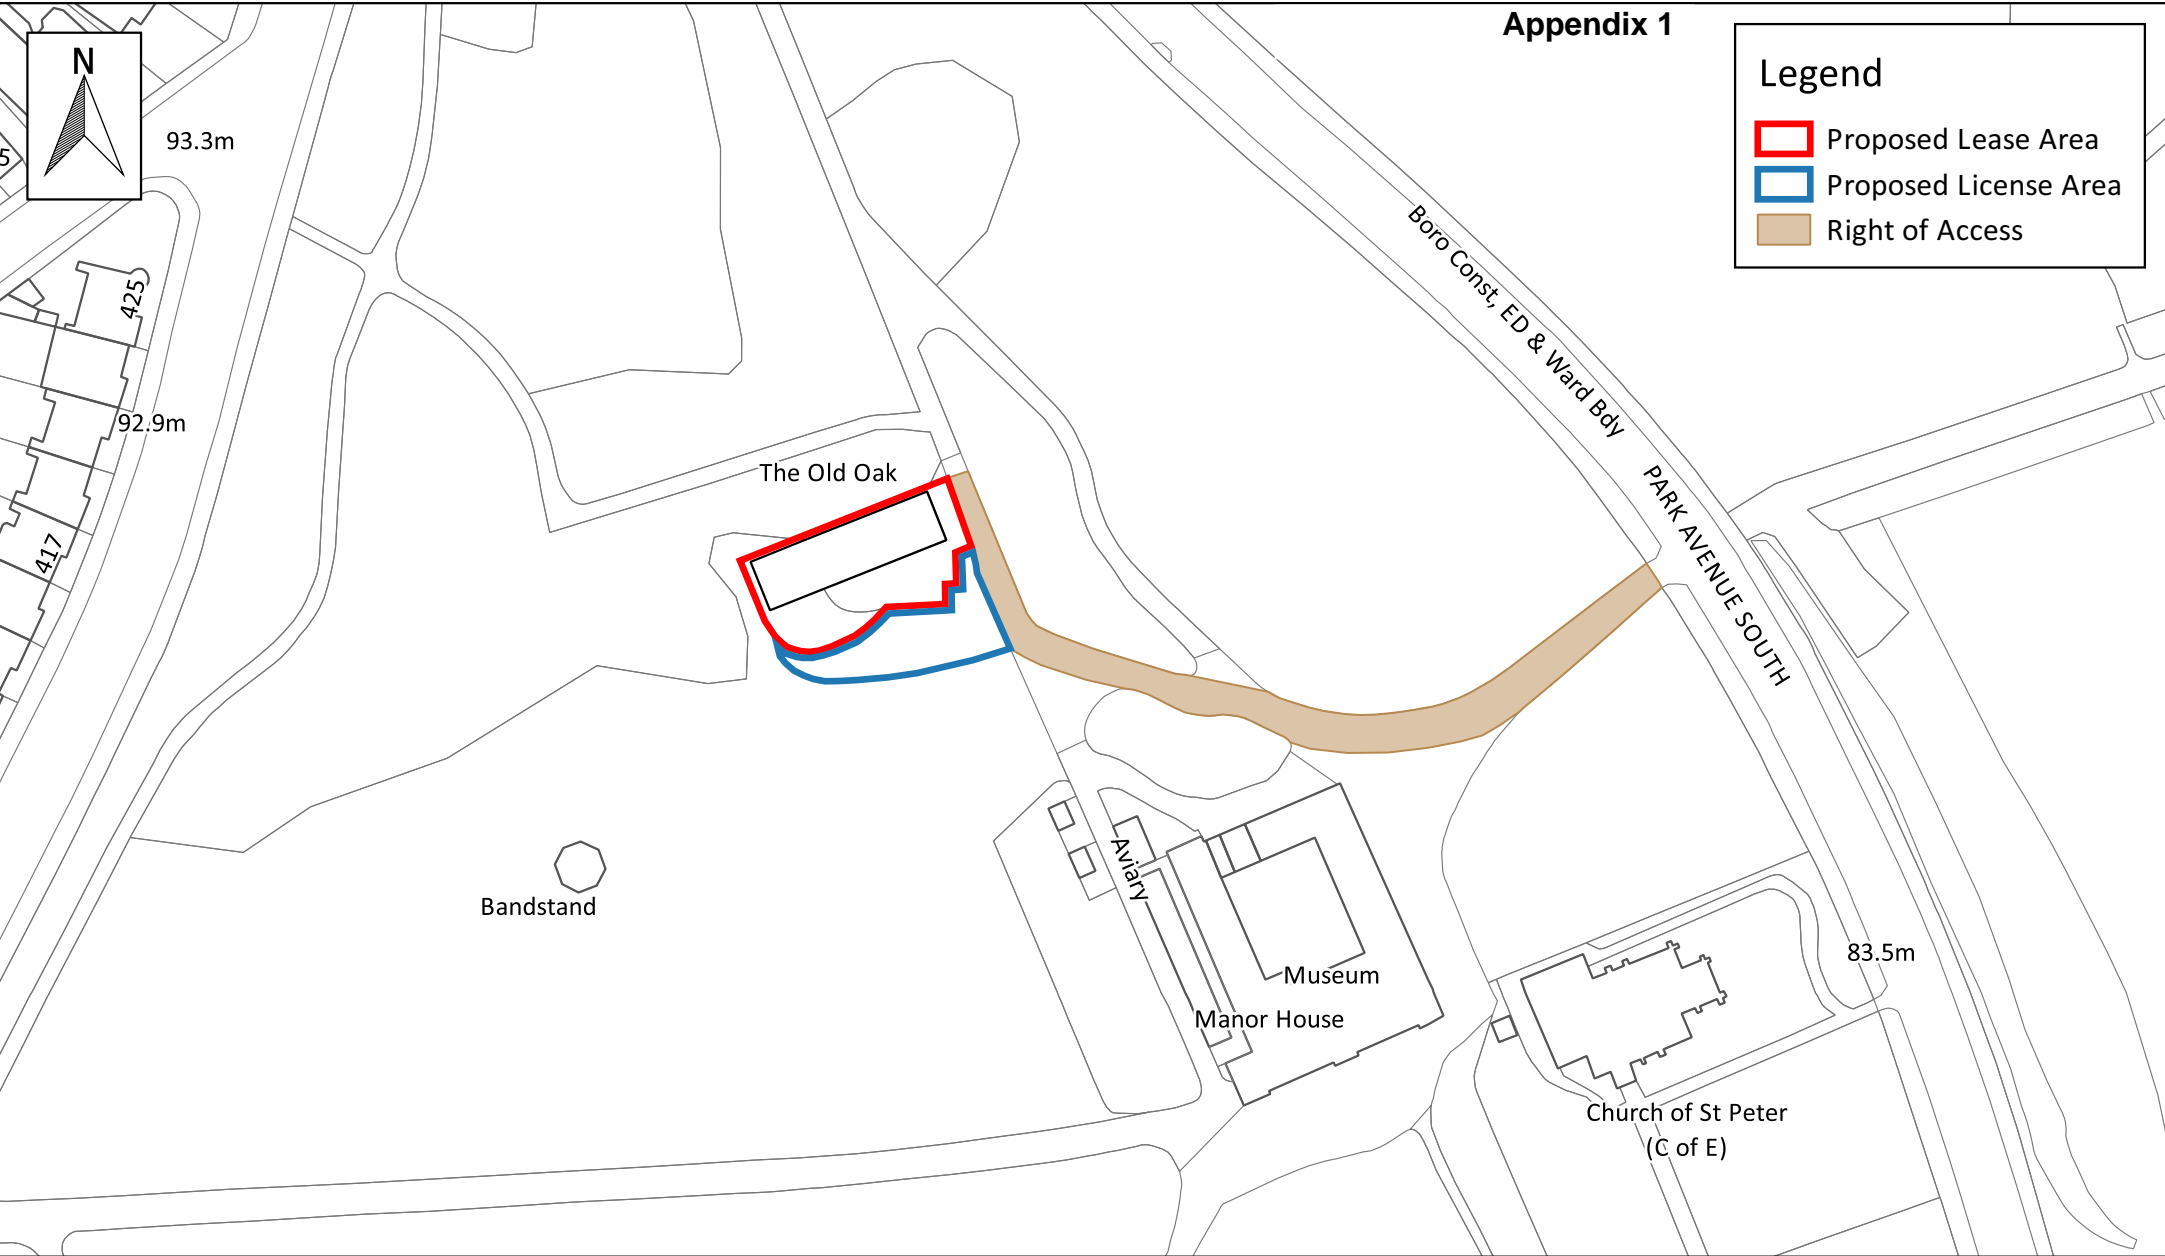


Legend

-  Proposed Lease Area
-  Proposed License Area
-  Right of Access



Title: **Abington Park Cafe**

© Crown copyright and database rights 2016 Ordnance Survey licence no. 10019655

Date: 24-01-2017

Scale: 1:1,250

Drawn by: -----